



Issue Date: June 6, 2016

## ADMINISTRATIVE OFFICE

Purchasing Division  
559-675-7715

200 West 4th Street  
Madera, CA 93637

Board of Supervisors

BRETT FRAZIER  
District 1

DAVID ROGERS  
District 2

RICK FARINELLI  
District 3

MAX RODRIGUEZ  
District 4

TOM WHEELER  
District 5

## MADERA COUNTY ADMINISTRATION PURCHASING DIVISION

### REQUEST FOR PROPOSAL NUMBER: 2016-40 MADERA COUNTY MONUMENT SIGN


The County of Madera invites qualified companies to submit proposals to construct and install one (1) monument sign located on the east side of Highway 41 approximately one mile north of the San Joaquin River. Notice is hereby given that sealed proposals will be received at the Madera County Purchasing Department until **4:00 P.M.**, on **Monday, June 20, 2016**. Any bidder who wishes their proposal to be considered is responsible for making certain that their proposal is received in the Madera County Purchasing Department Office by the Proposal Submittal Deadline. **Late submittals will not be considered.**

IMPORTANT: SUBMIT FOUR (4) COPIES OF PROPOSAL IN A SEALED PACKAGE WITH PROPOSAL NUMBER, CLOSING DATE AND PURCHASING DEPARTMENT'S NAME MARKED CLEARLY ON THE OUTSIDE TO:


MADERA COUNTY ADMINISTRATION  
PURCHASING DIVISION  
200 W. 4<sup>TH</sup> STREET, 4<sup>TH</sup> FLOOR  
MADERA, CA 93637


All bids will be available for review after contract award. Please see attachment "A" for specifications. Clarifications of specifications are to be directed to:  
Eric Fleming, County Administrative Officer, Madera County Administration, 559-675-7703.  
[eric.fleming@co.madera.ca.gov](mailto:eric.fleming@co.madera.ca.gov)

For general bid information, or to receive a bid packet, contact Diane Absher, Senior Buyer, Madera County Purchasing Department at 559-675-7715, or email,  
[diane.absher@co.madera.ca.gov](mailto:diane.absher@co.madera.ca.gov)




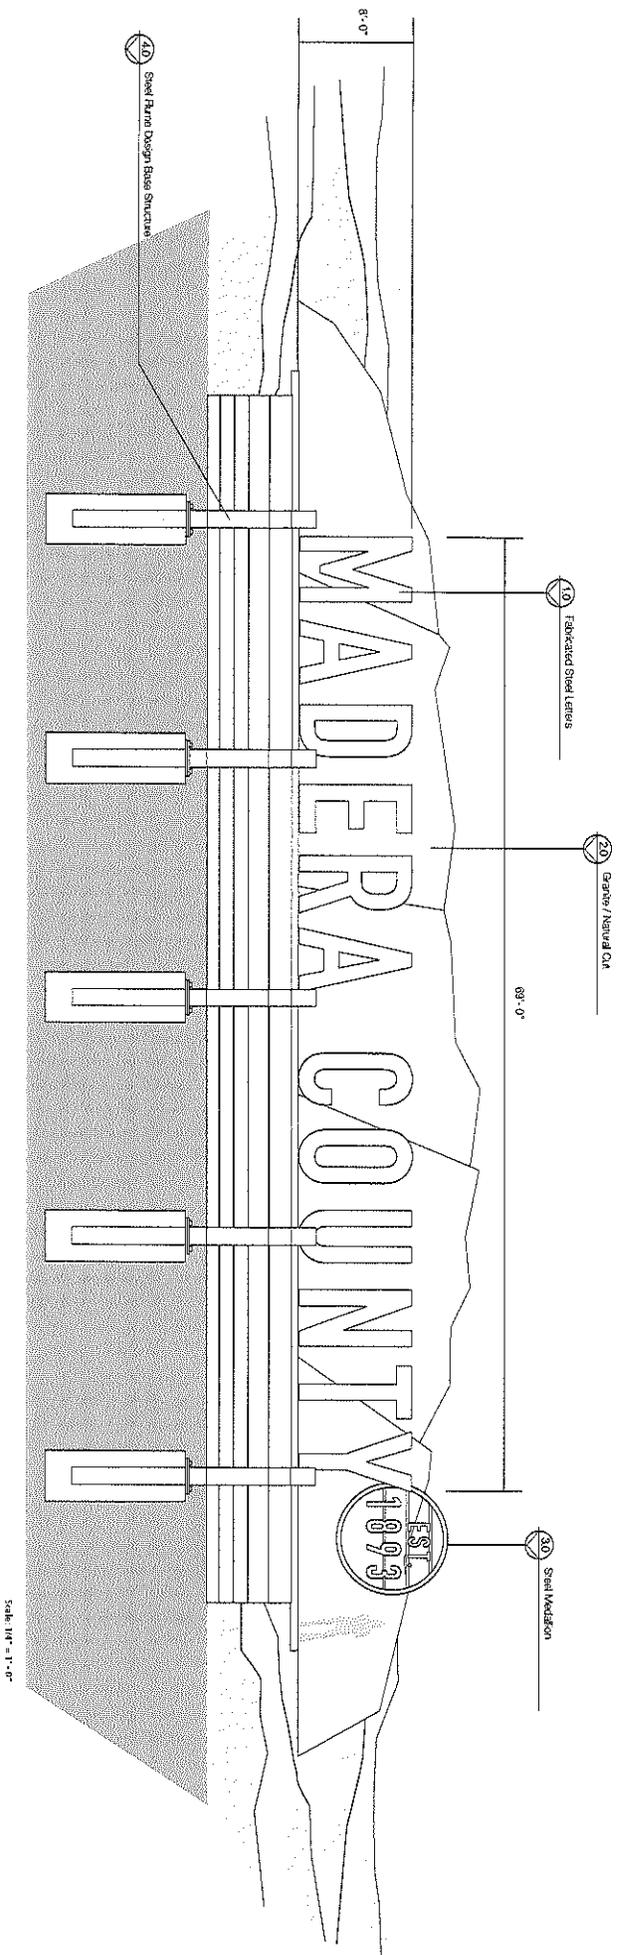


Madera County Monument Concept

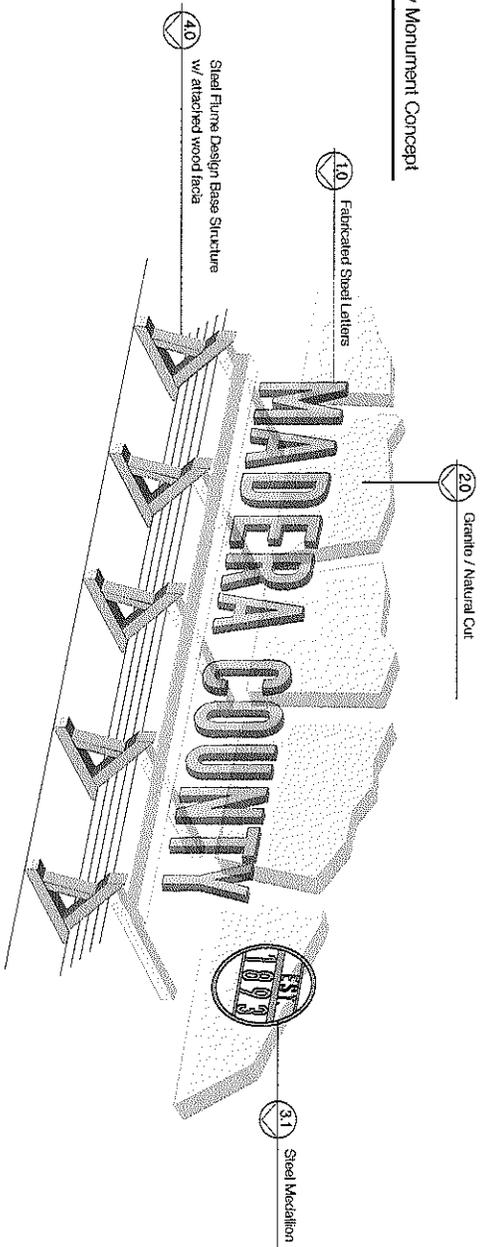

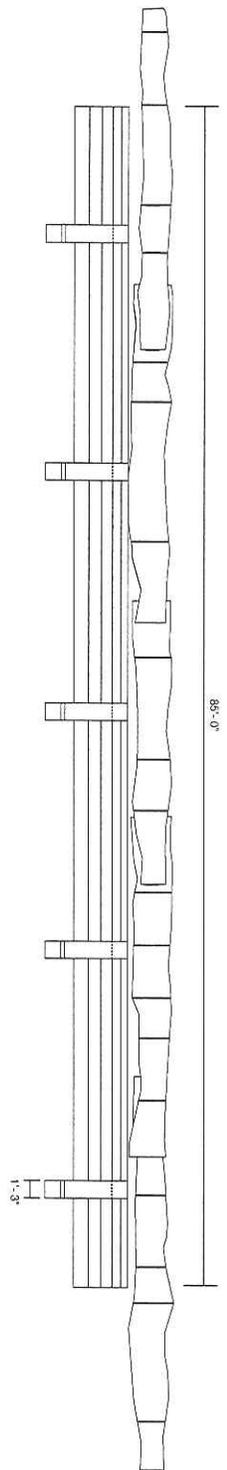


41 Steel Frame Design Base Structure

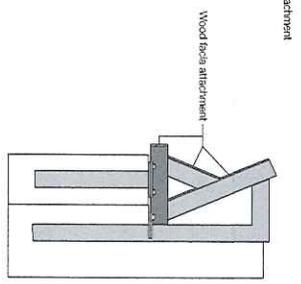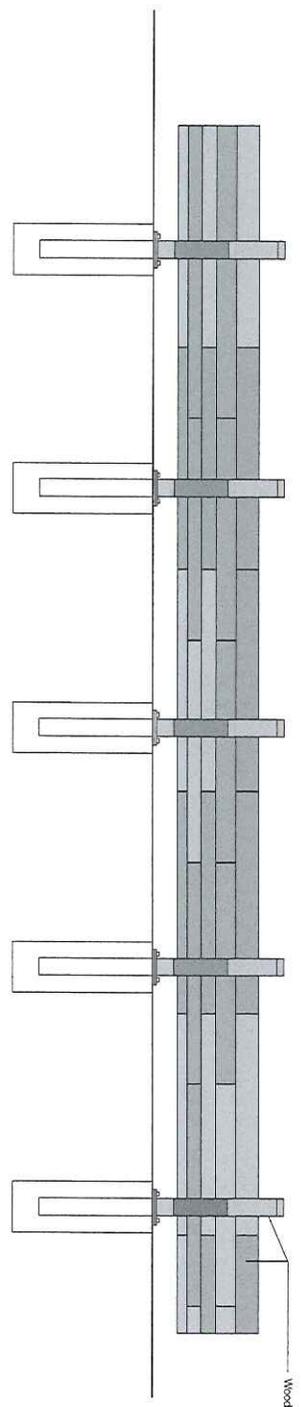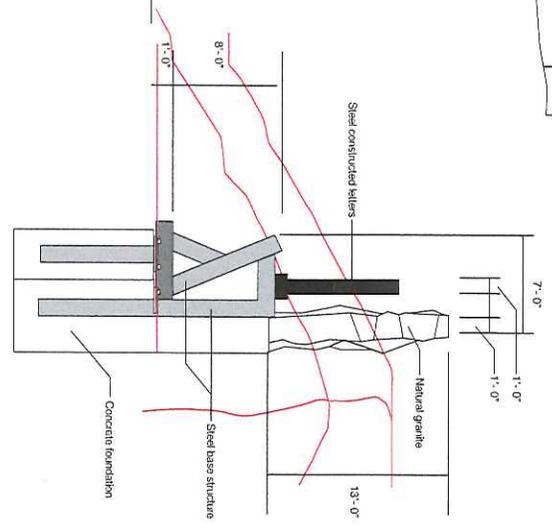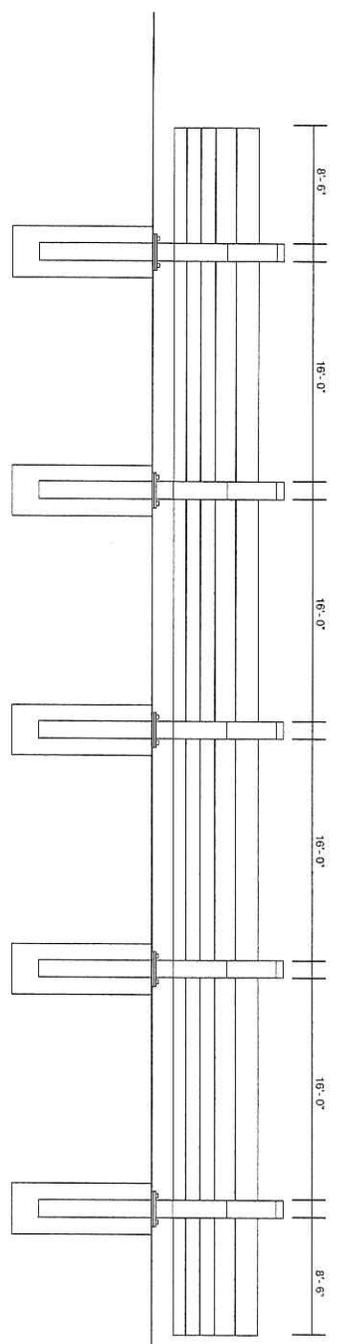




31 Steel Inscription


11 Steel Construction Letters

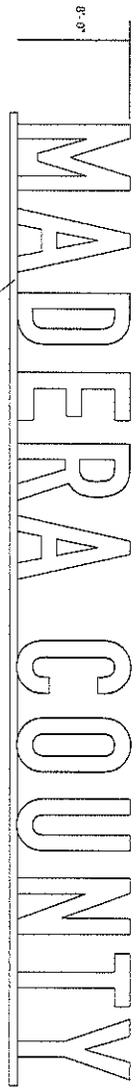



Steel Inset steel letters, mount to bases and - 3/8\"/>

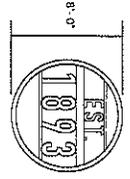

12 Steel Construction Detail

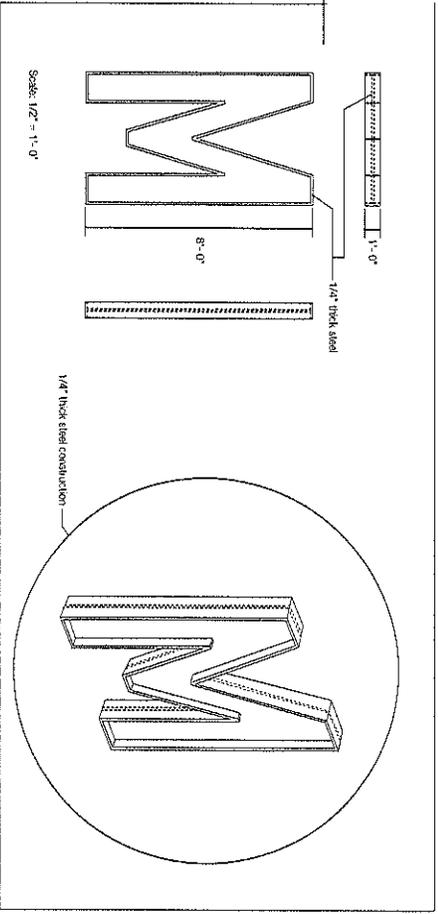

13 Steel Inscription Installation

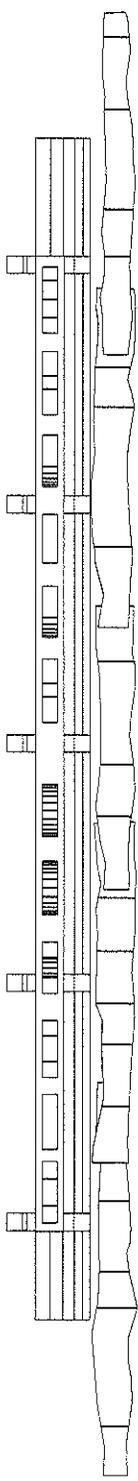
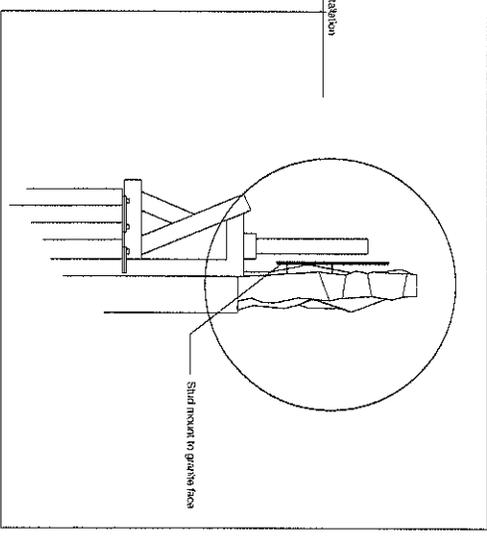


MADERA COUNTY MONUMENT SIGN


April 29, 2016

Scale: 1/4\"/>



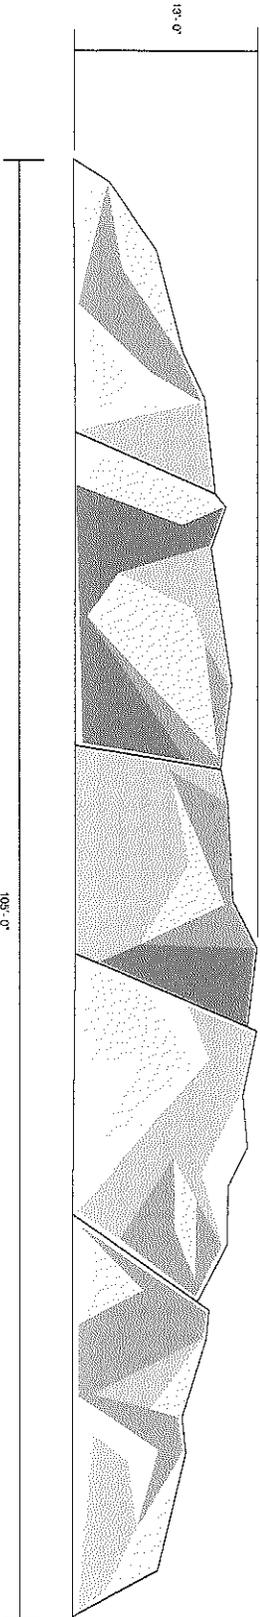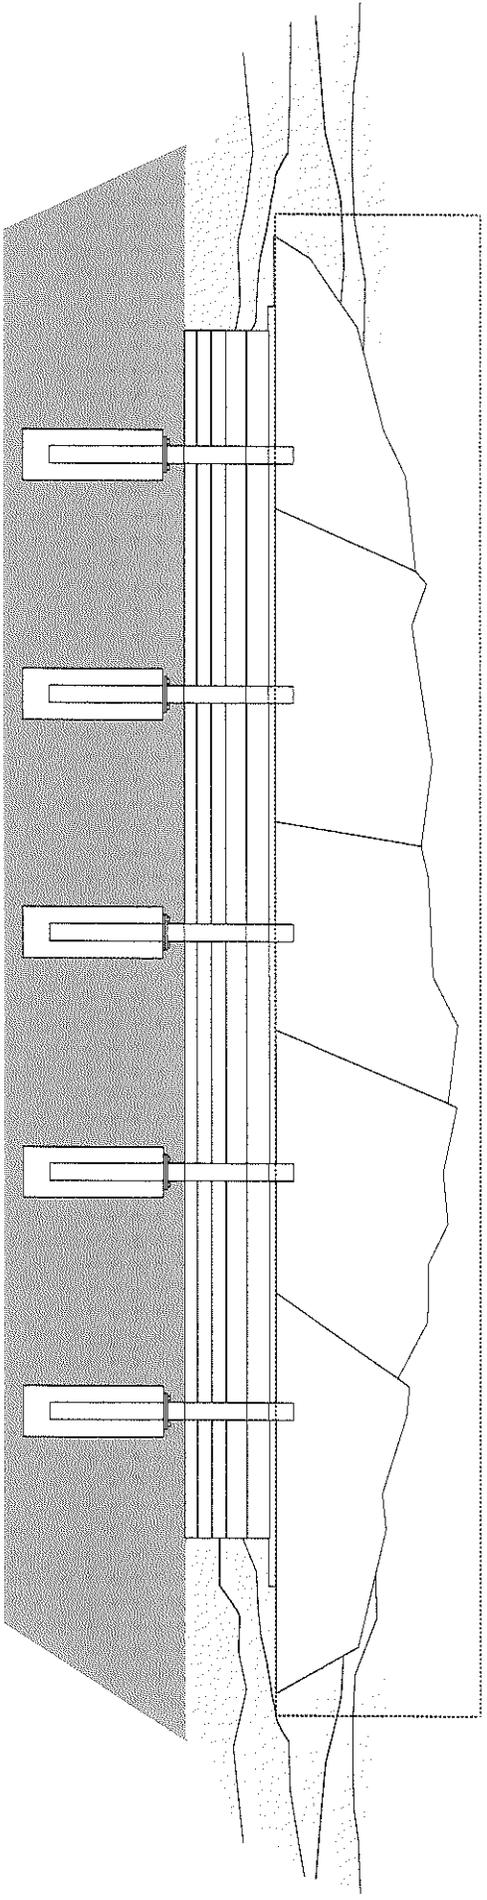

20 Granite / Natural Col


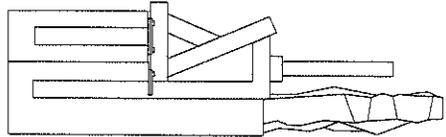


MADERA COUNTY MONUMENT SIGN


April 29, 2016

Scale: 1/4" = 1'-0"



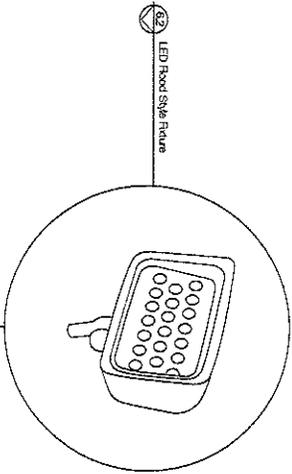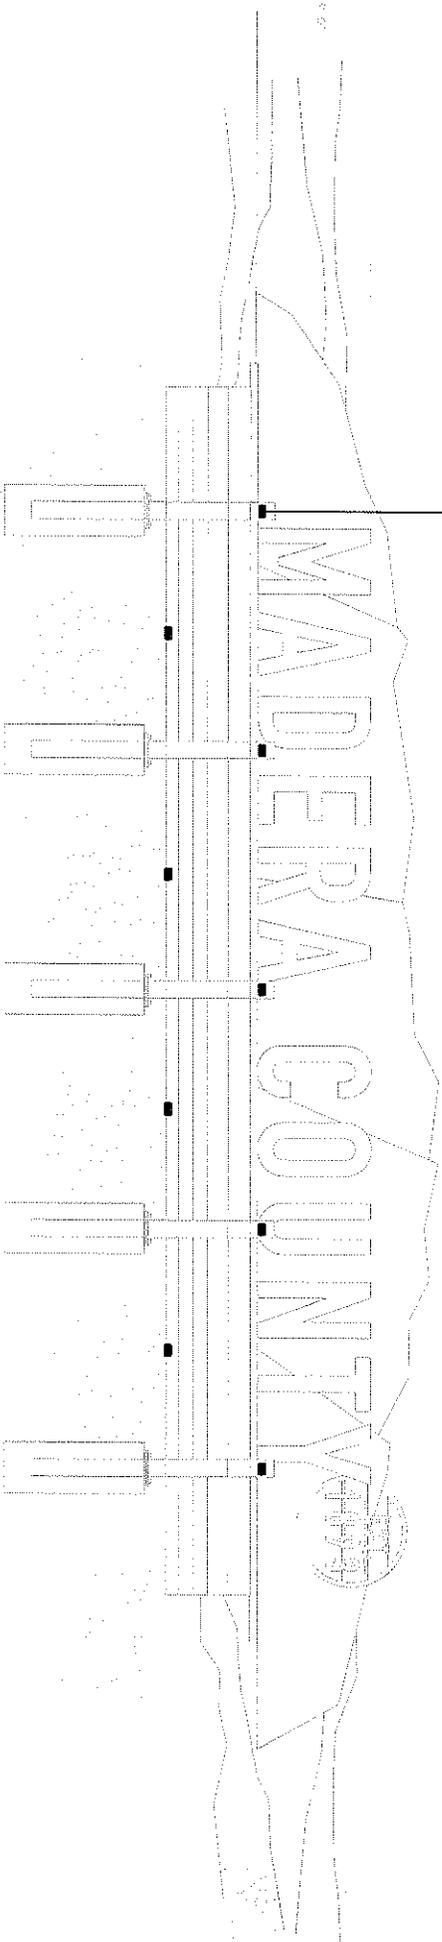


A2 LED Road Sign Fixture

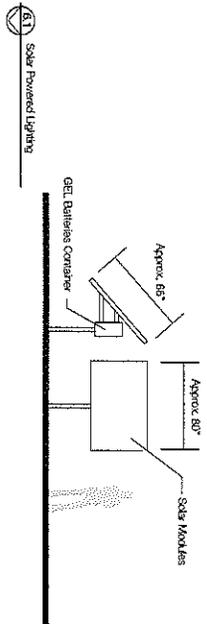


A1 Solar Powered Lighting

5.1 Mesita Profile

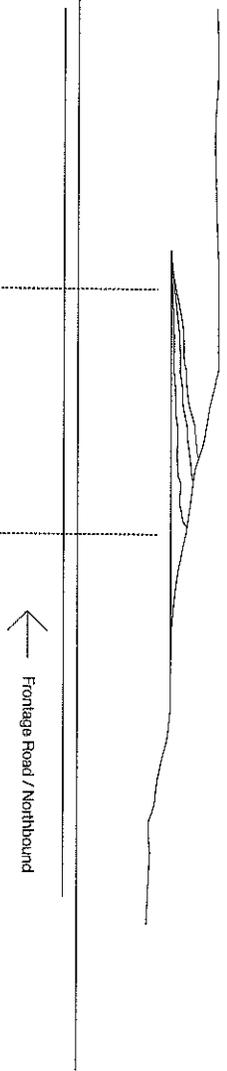

5.2 Site Plan Positioning

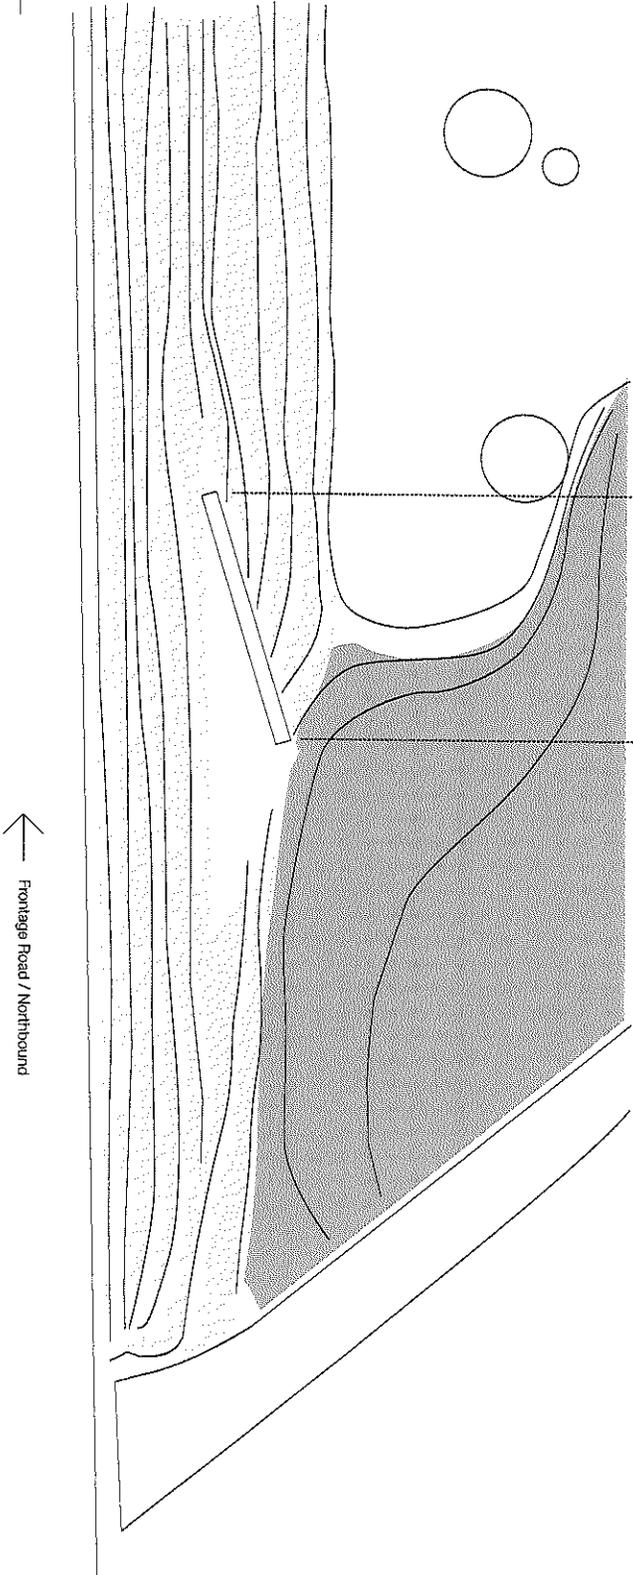

MADERA COUNTY MONUMENT SIGN

April 28, 2016

Scale: 1/4" = 1'-0"



